


The drawing shall not be copied,  
be giving third party without  
O.B.Wiik's consent.

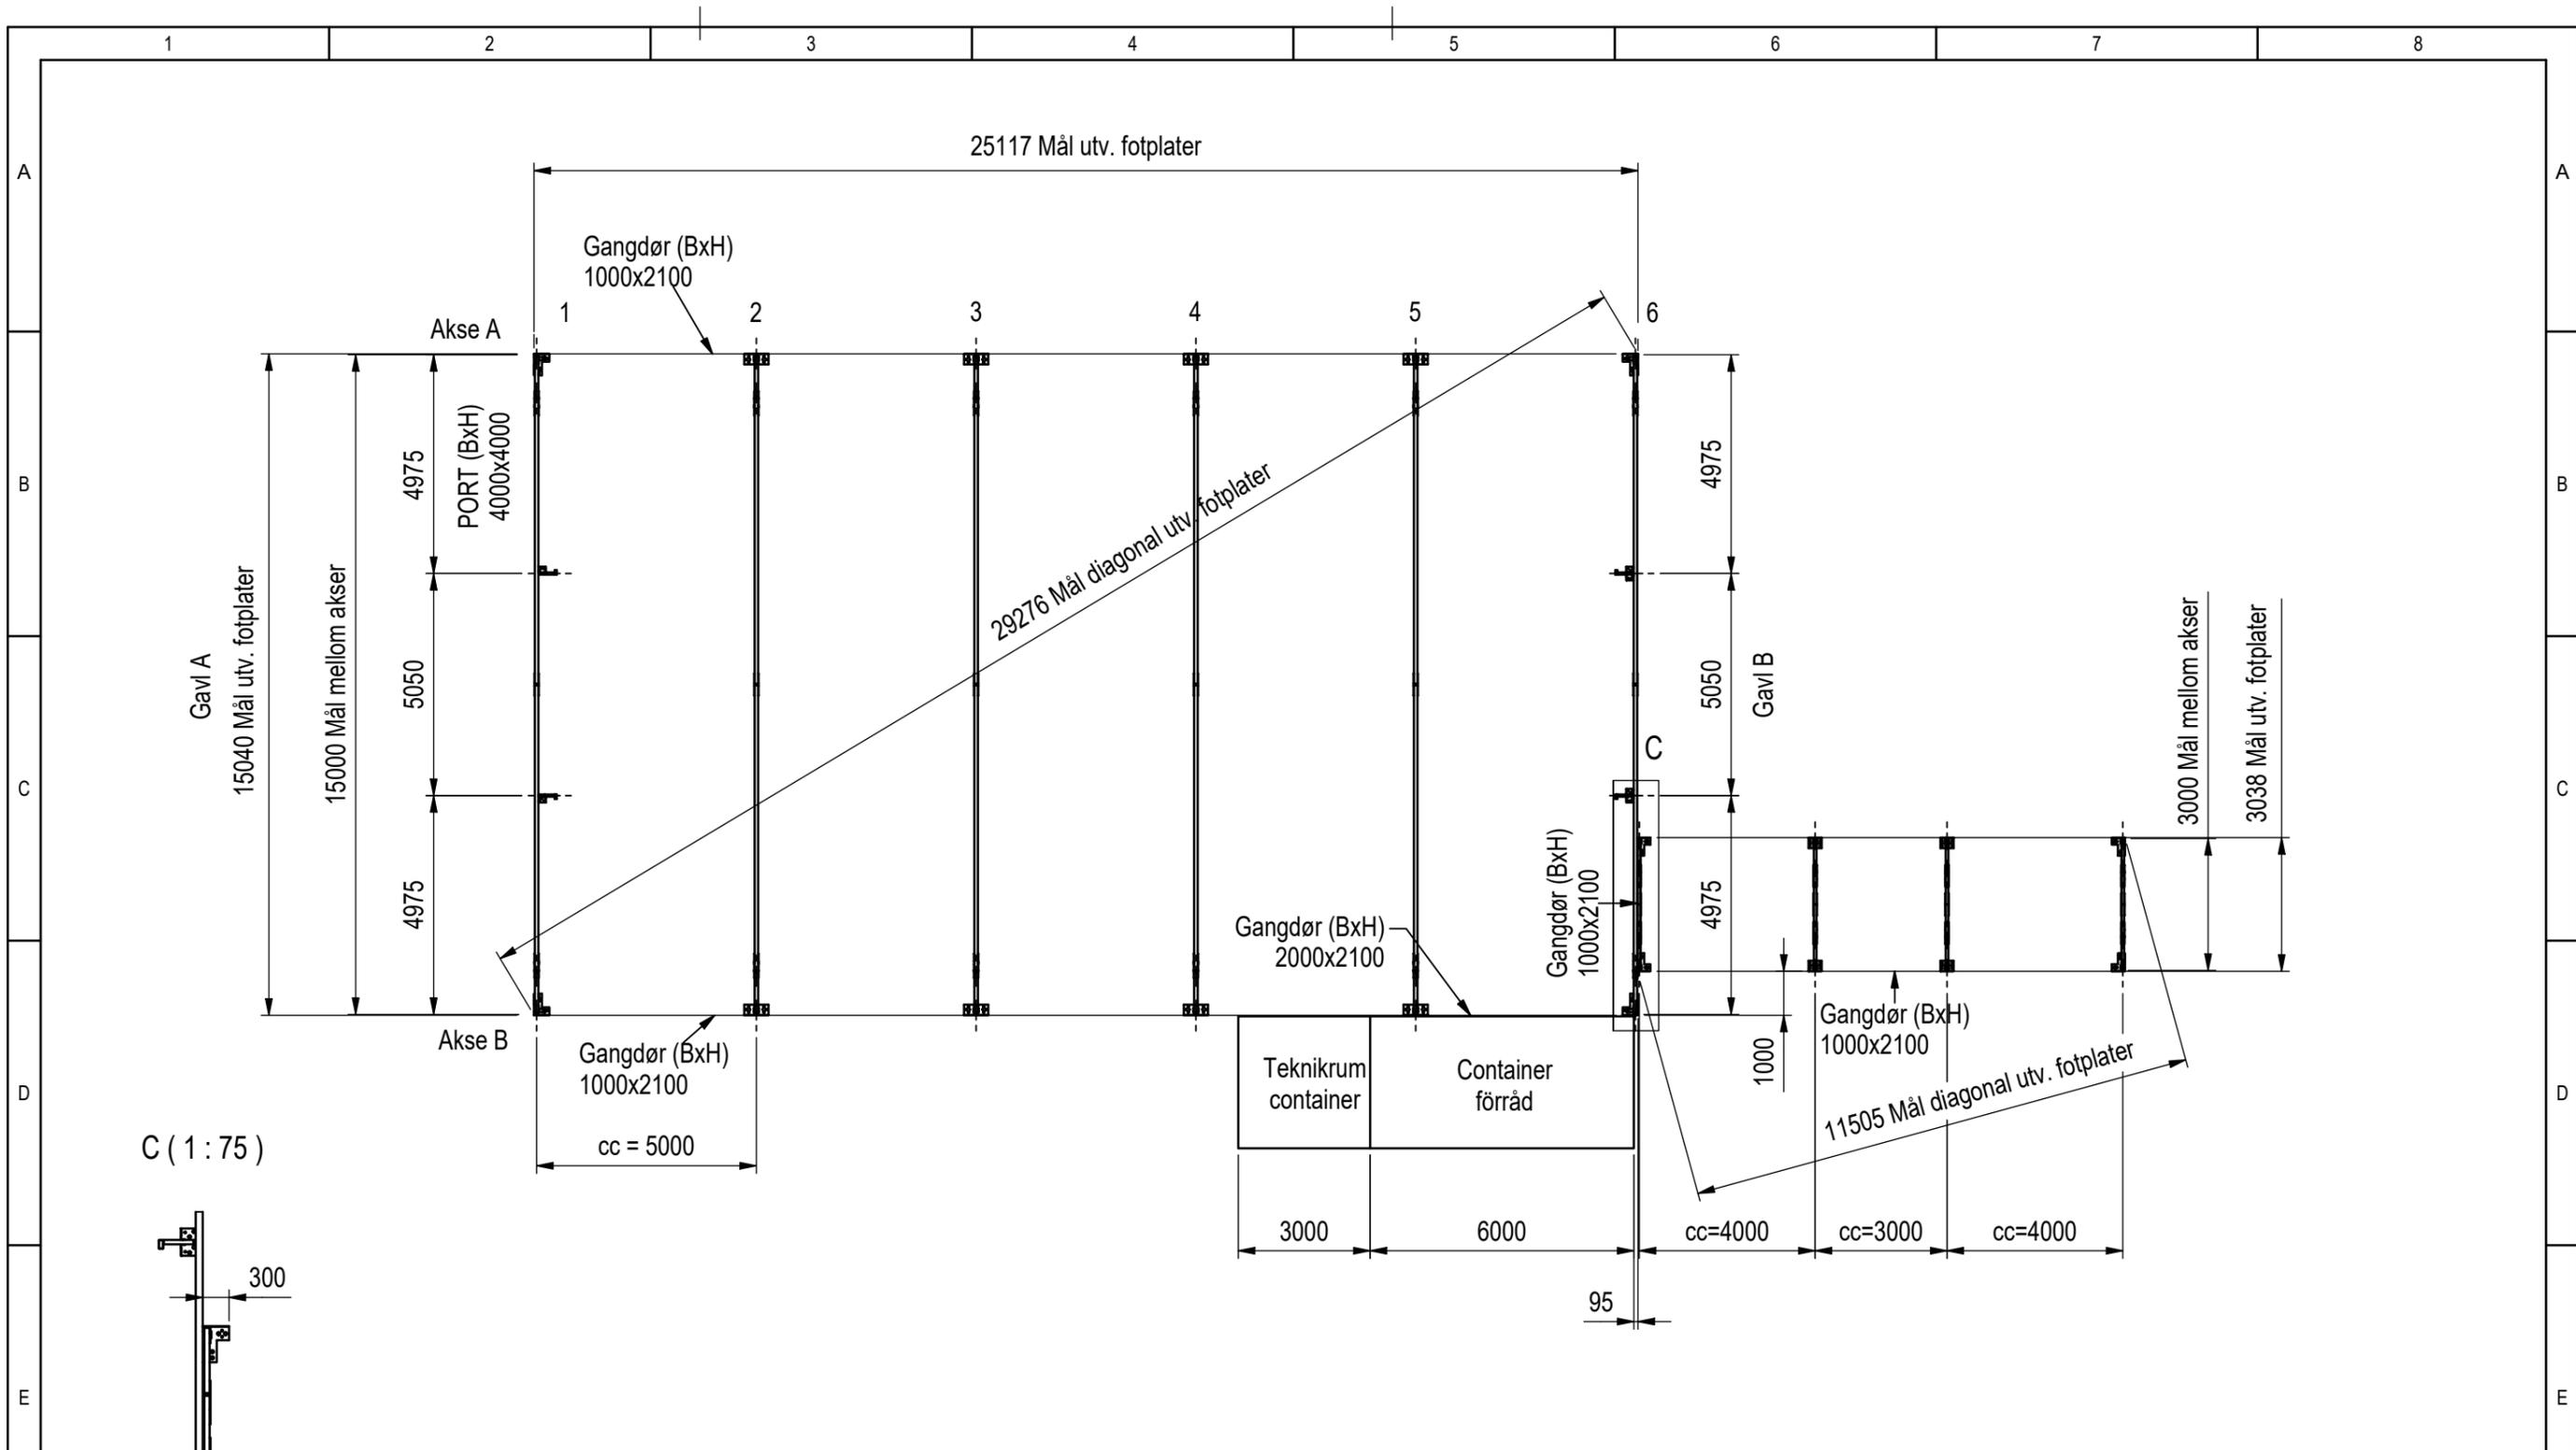

**RELATIONSRTNING**

Notes:  
Ved hall montert på betong/ringmur, skal bredden og lengden være 100mm større en mål utside fotplater.  
Min. betongtykkelse i området med fotplateforankring må være 250mm.



Structural calculations:	
Replaced by:	
Replaces:	Scale: 1 : 150
Tot weight:	Rev: 4

Title: WiikHall, KJ15x8x25 cc5m  
Plantegning

Sheets: 1 av 4	Drawing no: <b>KJ15x8x25</b>
-------------------	---------------------------------

Tolerances in general in accordance with NS ISO 2768 - Medium		4	16.08.2022	Tegning oppdatert.	NSH	LP
Rev no	Rev date	Reason for issue	Prepared by	Checked by		

The drawing shall not be copied,  
be giving third party without  
O.B.Wiik's consent.

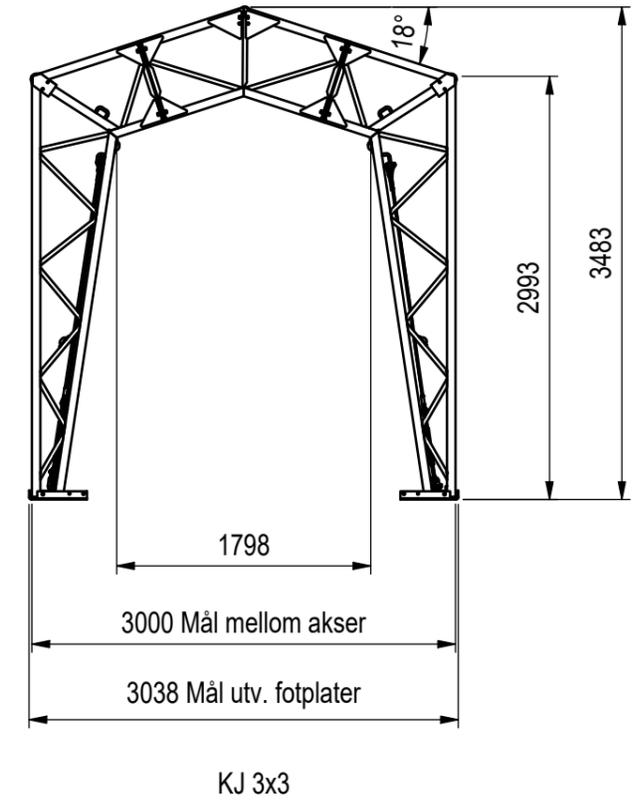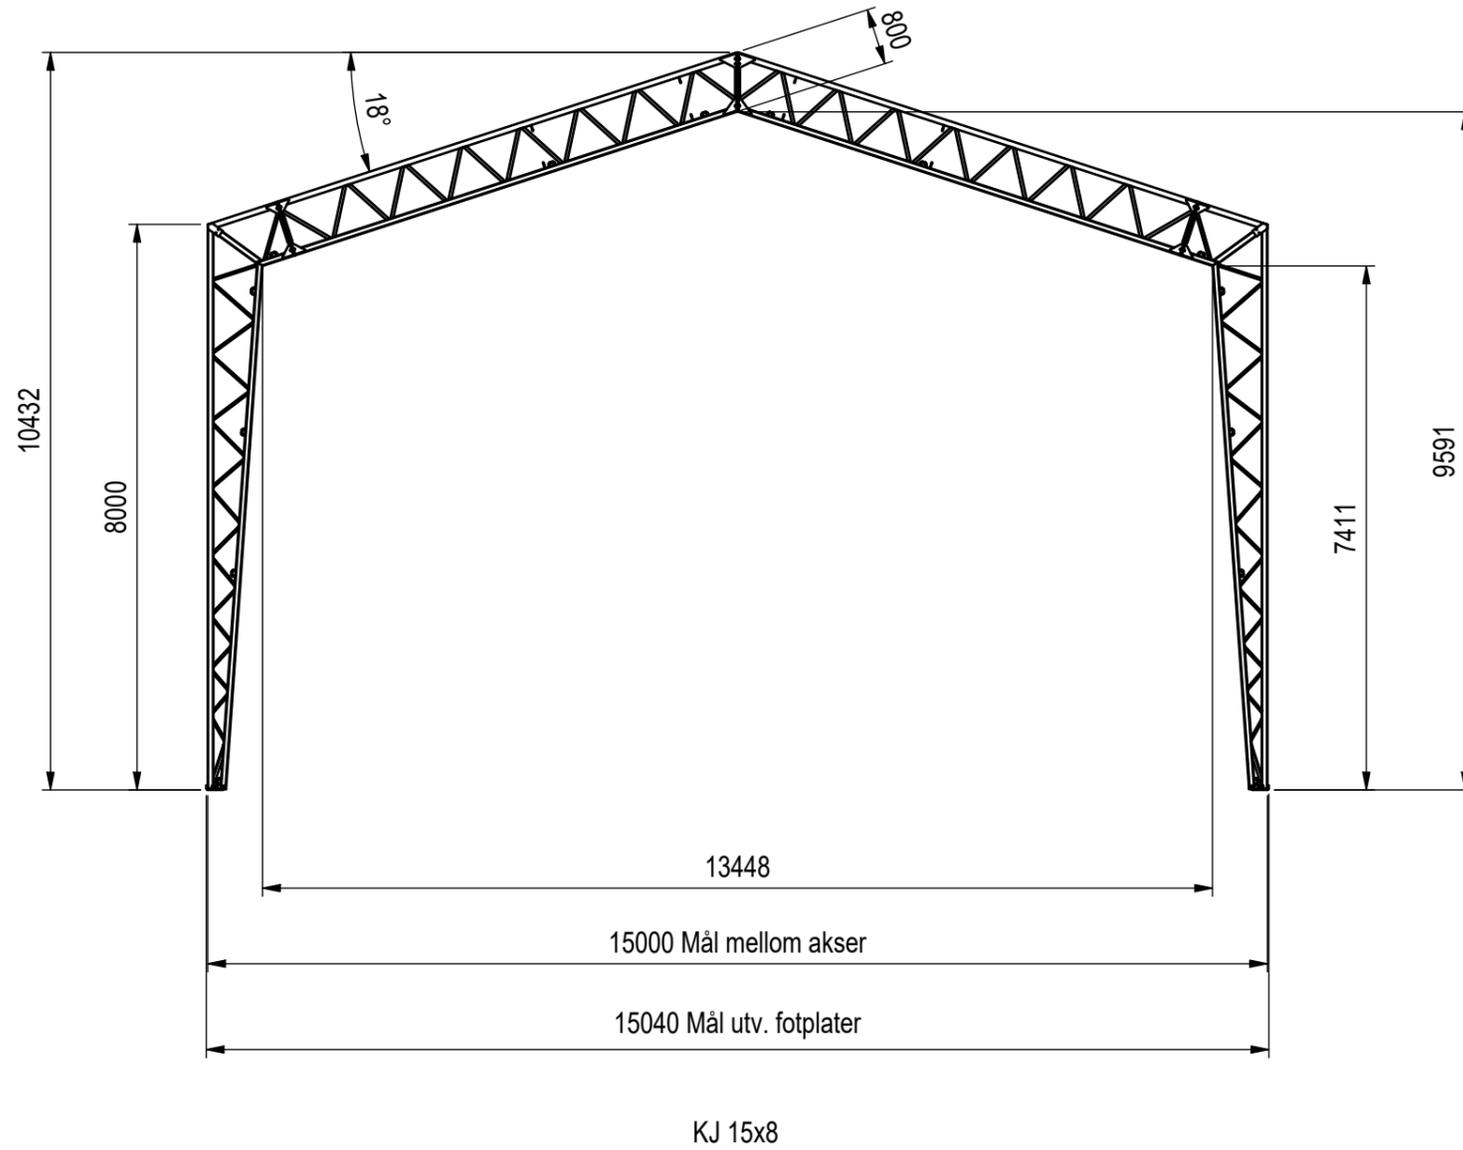

**RELATIONSRTNING**

Notes:

Structural calculations:

Replaced by:



Replaces:

Scale:  
1 : 50

Tot weight:

Sheets:  
2 av 4

Rev:  
4

Drawing no:

**KJ15x8x25**




Title:  
WiikHall, KJ15x8x25 cc5m

SNITT

Tolerances in general in accordance with NS ISO 2768 - Medium

Rev no	Rev date	Reason for issue	Prepared by	Checked by
4	16.08.2022	Tegning oppdatert.	NSH	LP

The drawing shall not be copied, be giving third party without O.B.Wiik's consent.

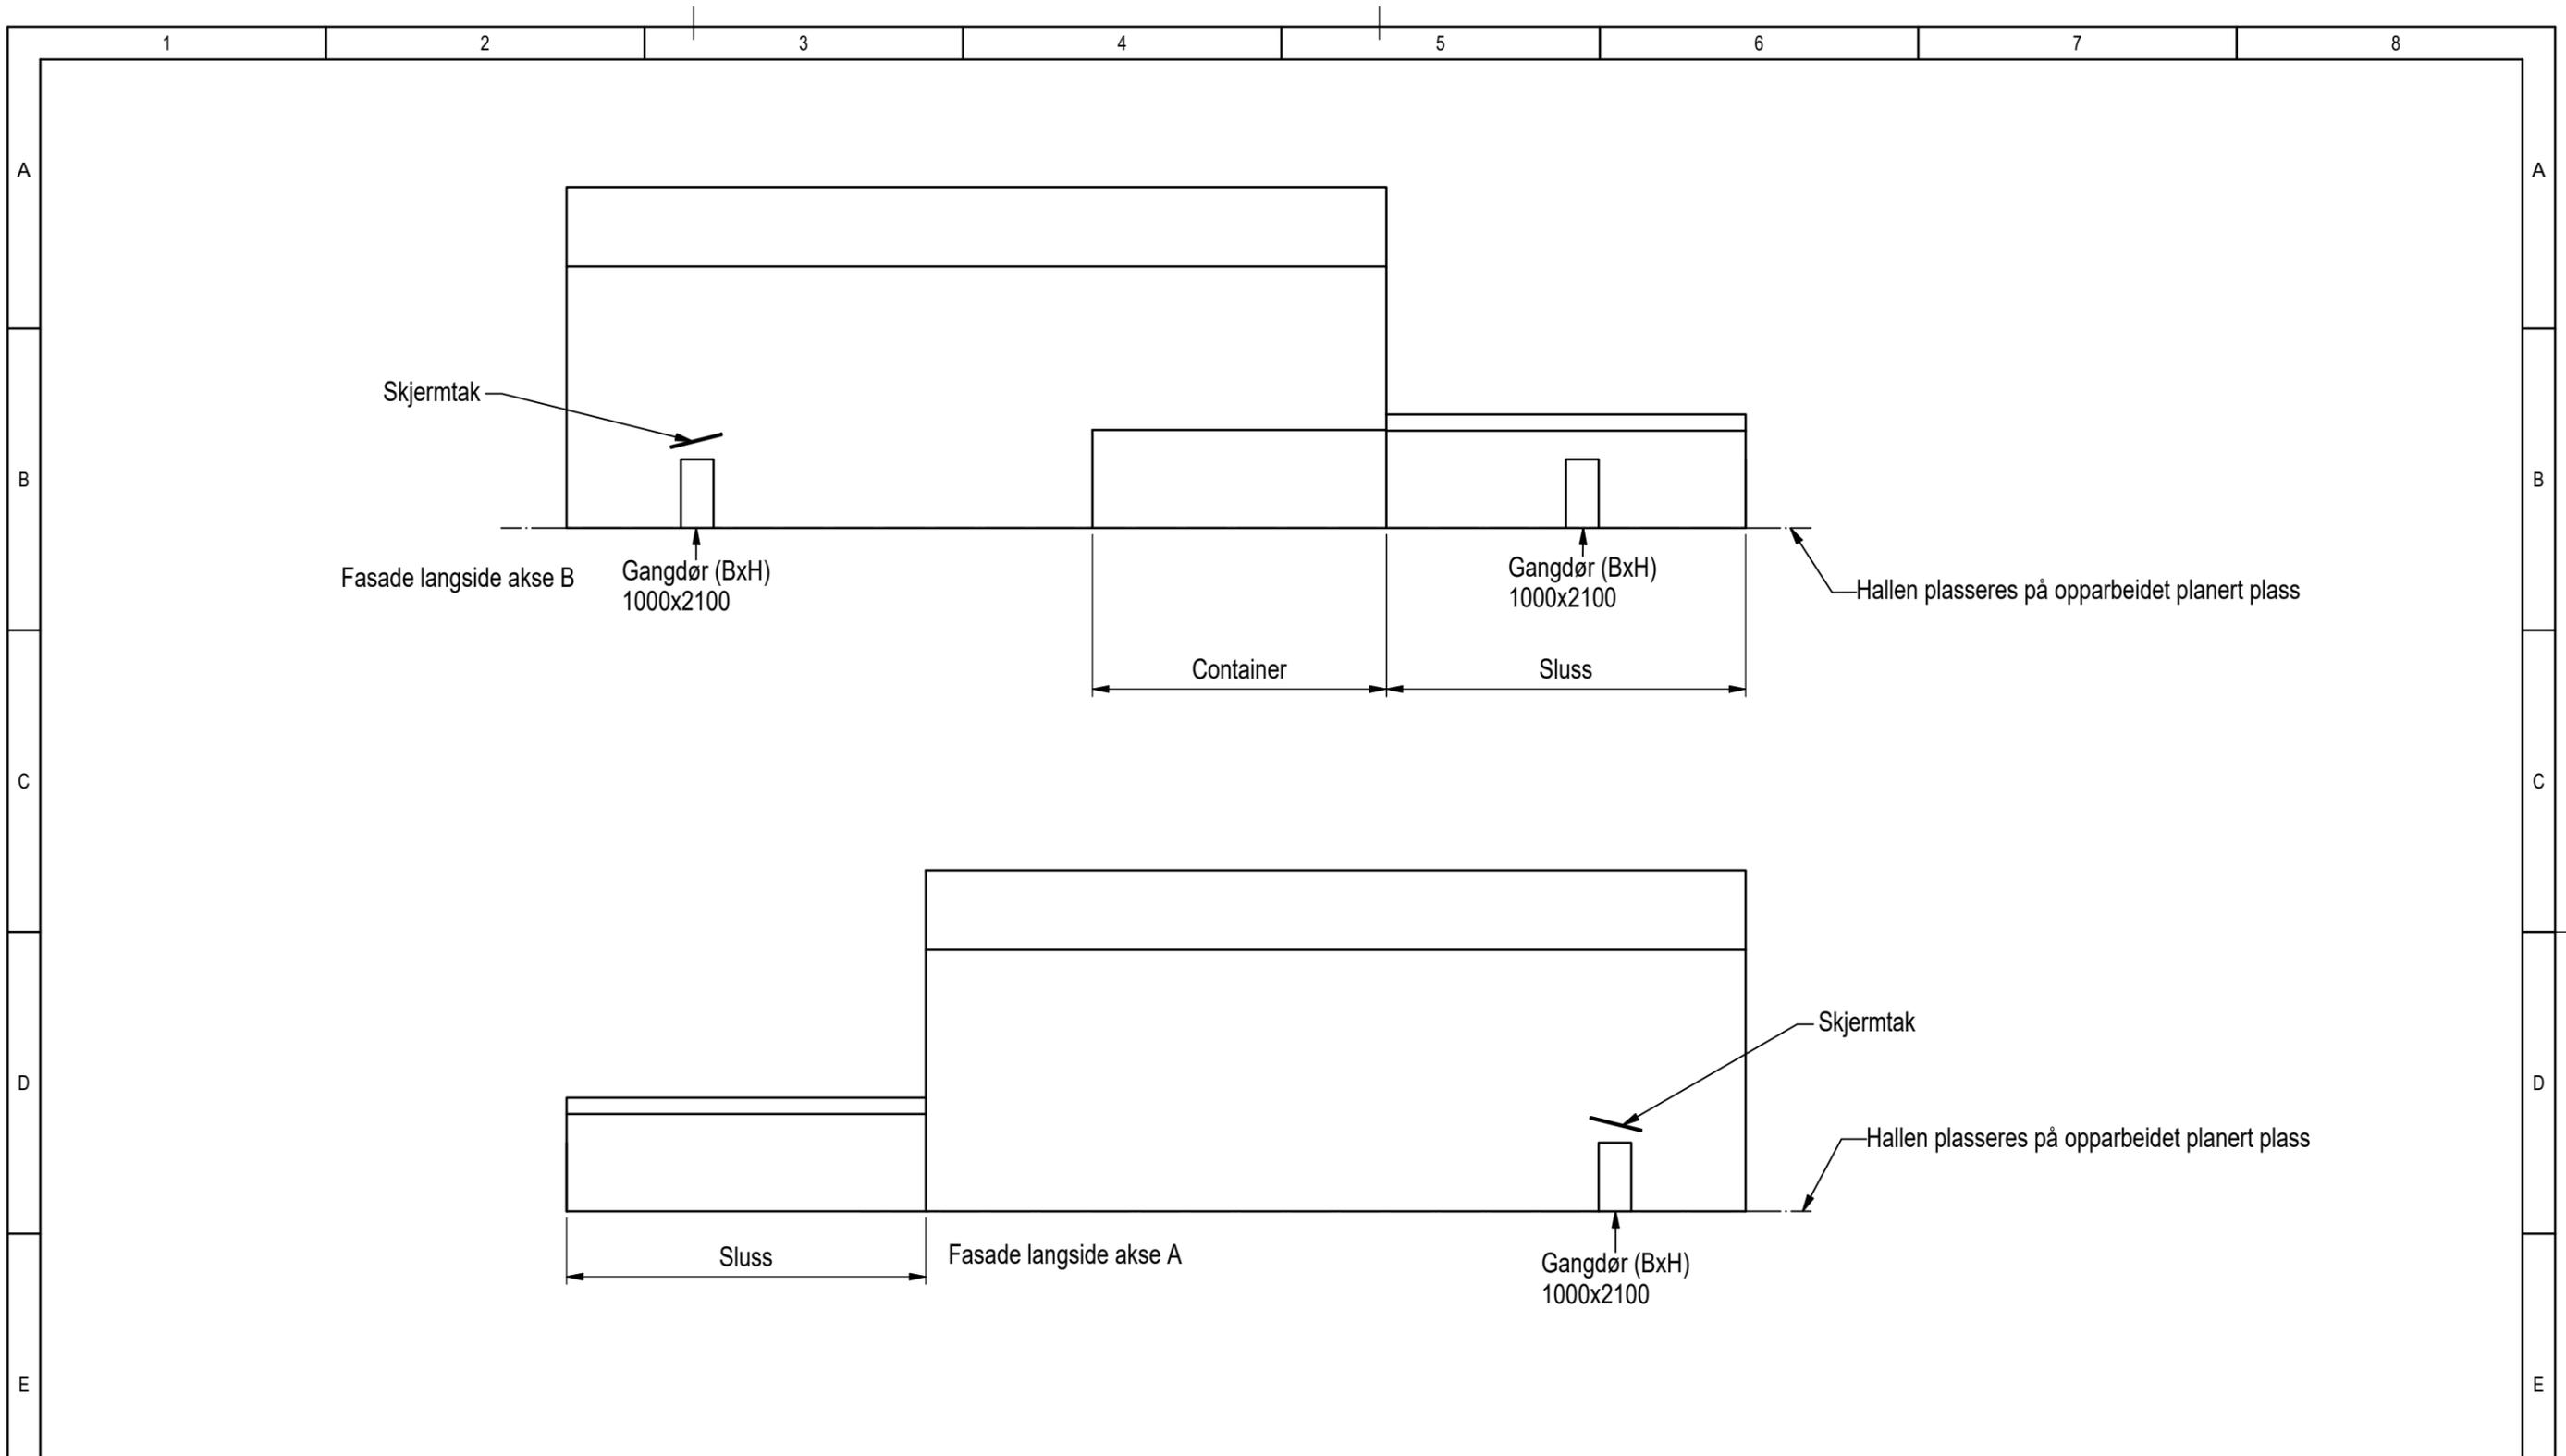

**RELATIONSRTNING**

Notes:		Structural calculations:	
Replaced by:			
Replaces:		Scale: 1 : 200	
Tot weight:	Sheets: 3 av 4	Rev: 4	
Drawing no: <b>KJ15x8x25</b>			





Title: WiikHall, KJ15x8x25 cc5m  
Fasadetegning langsider

Rev no	Rev date	Reason for issue	Prepared by	Checked by
4	16.08.2022	Tegning oppdatert.	NSH	LP

Tolerances in general in accordance with NS ISO 2768 - Medium

The drawing shall not be copied,  
be giving third party without  
O.B.Wiik's consent.

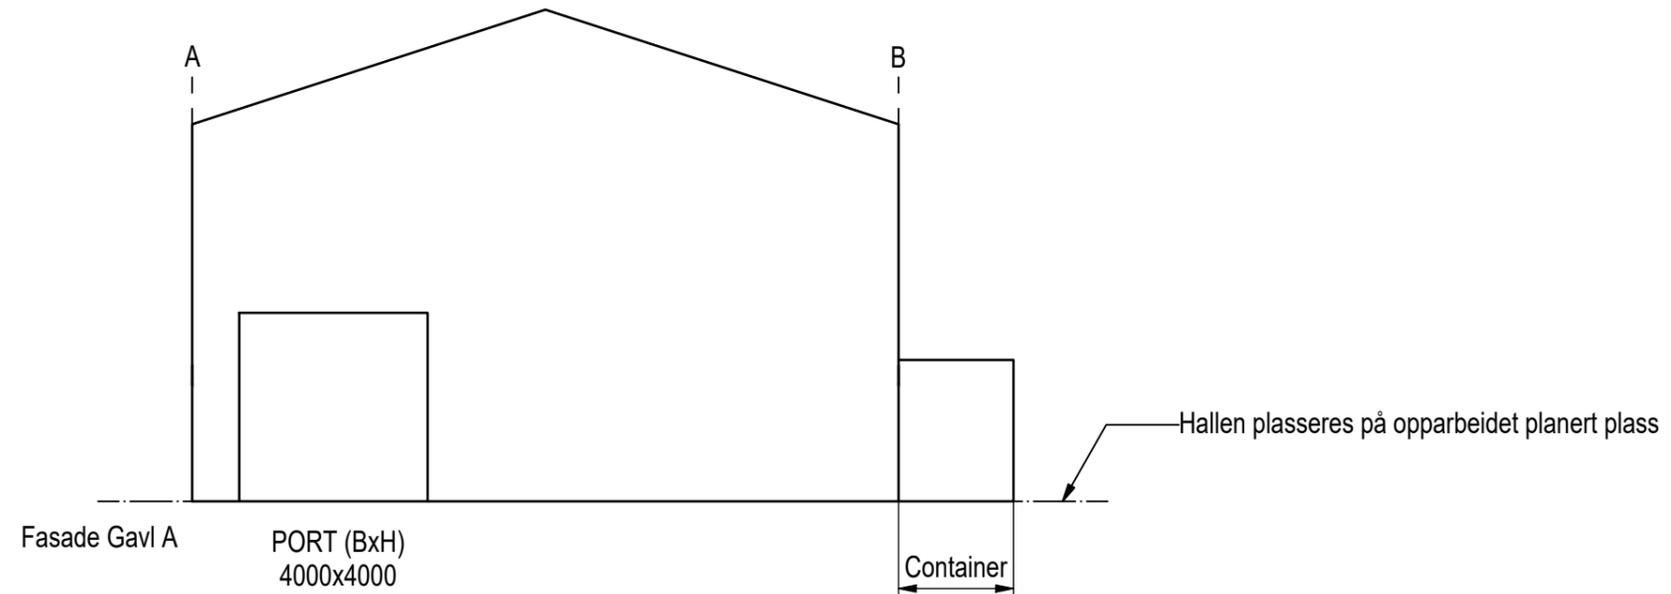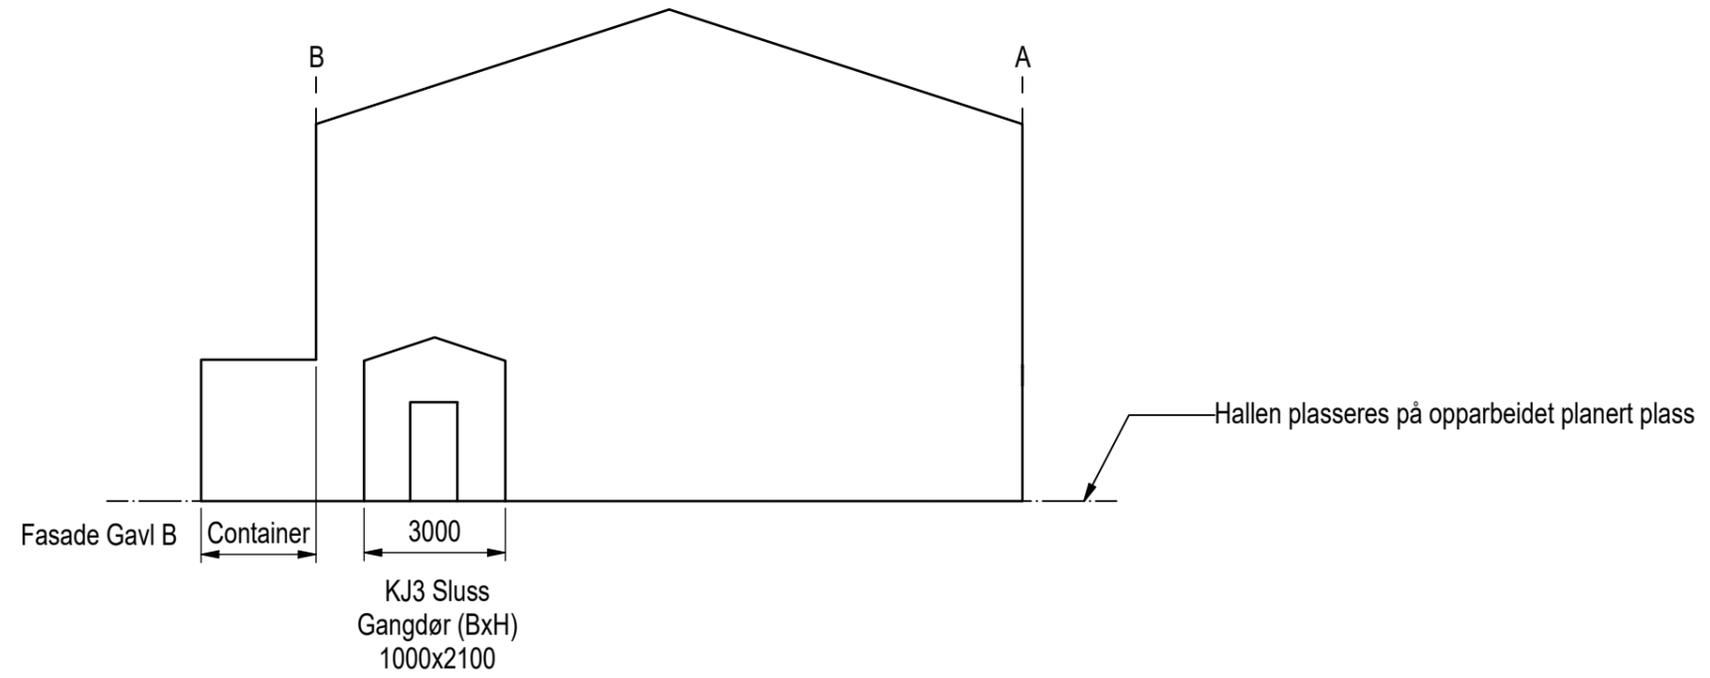

**RELATIONSRTNING**

Notes:		Structural calculations:	
Replaced by:			
Replaces:		Scale: 1:150	
Tot weight:	Sheets: 4 av 4	Rev: 4	
Drawing no: <b>KJ15x8x25</b>			



Title:  
WiikHall, KJ15x8x25 cc5m  
Fasadetegning gavl A og B

Rev no	Rev date	Reason for issue	Prepared by	Checked by
4	16.08.2022	Tegning oppdatert.	NSH	LP

Tolerances in general in accordance with NS ISO 2768 - Medium