

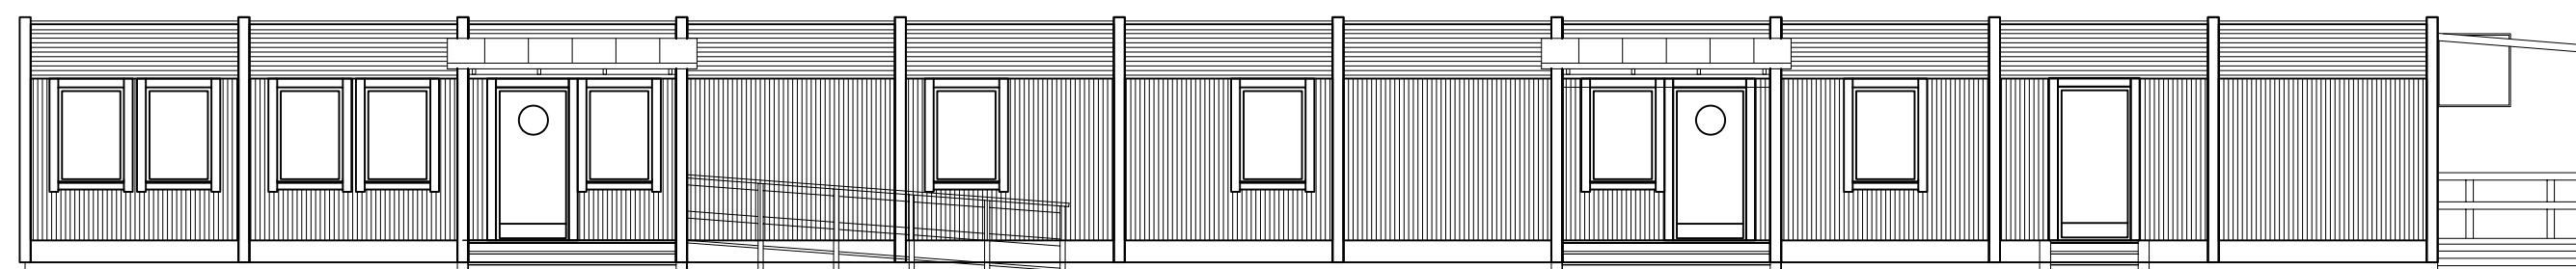



FASAD

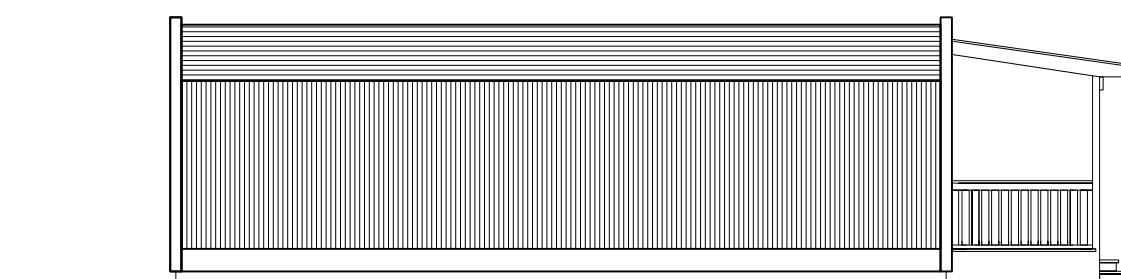


FASAD ENTRÉ

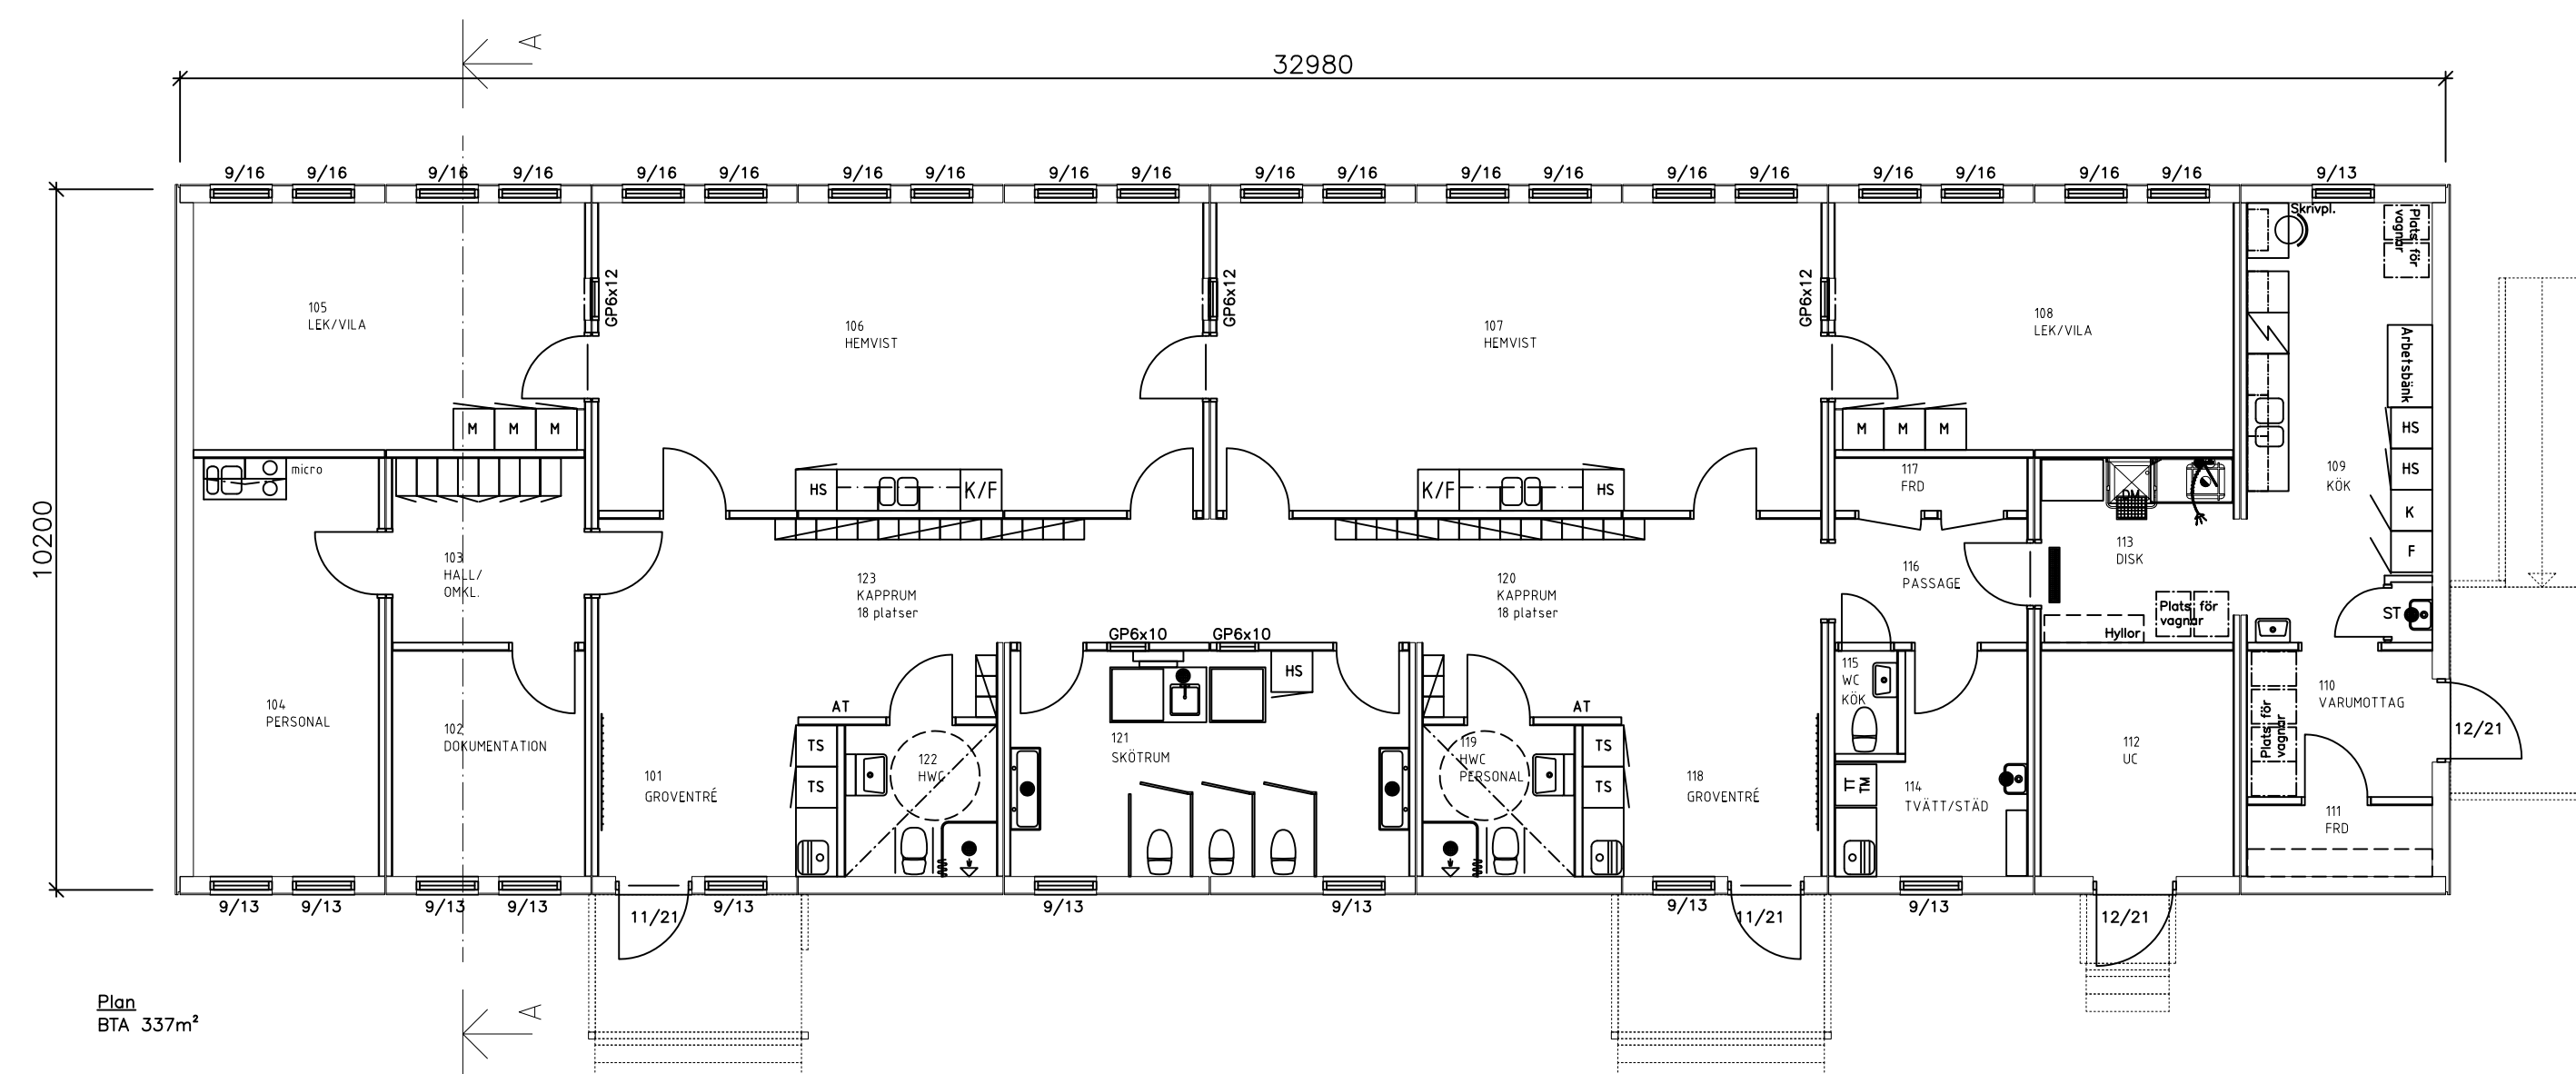

FASAD GAVEL

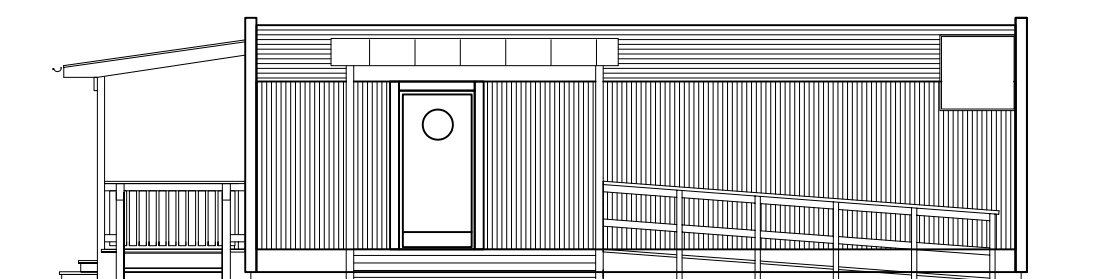

FASAD GAVEL

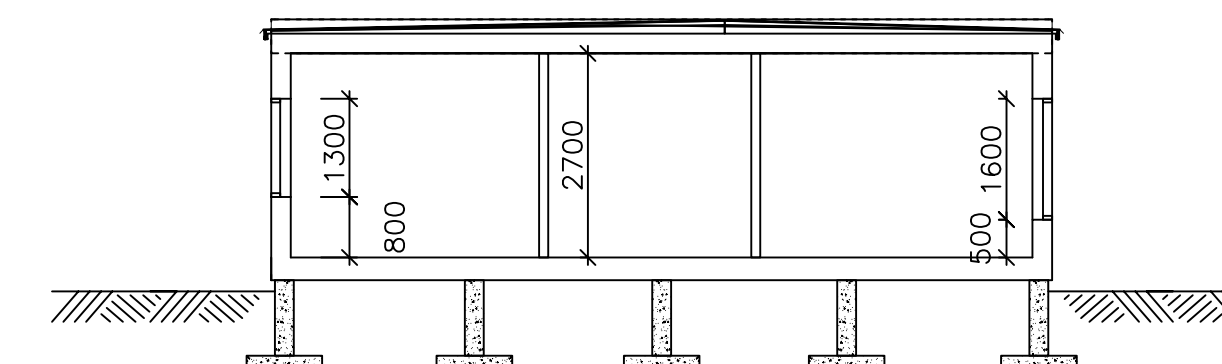

SEKTION

