



A

A

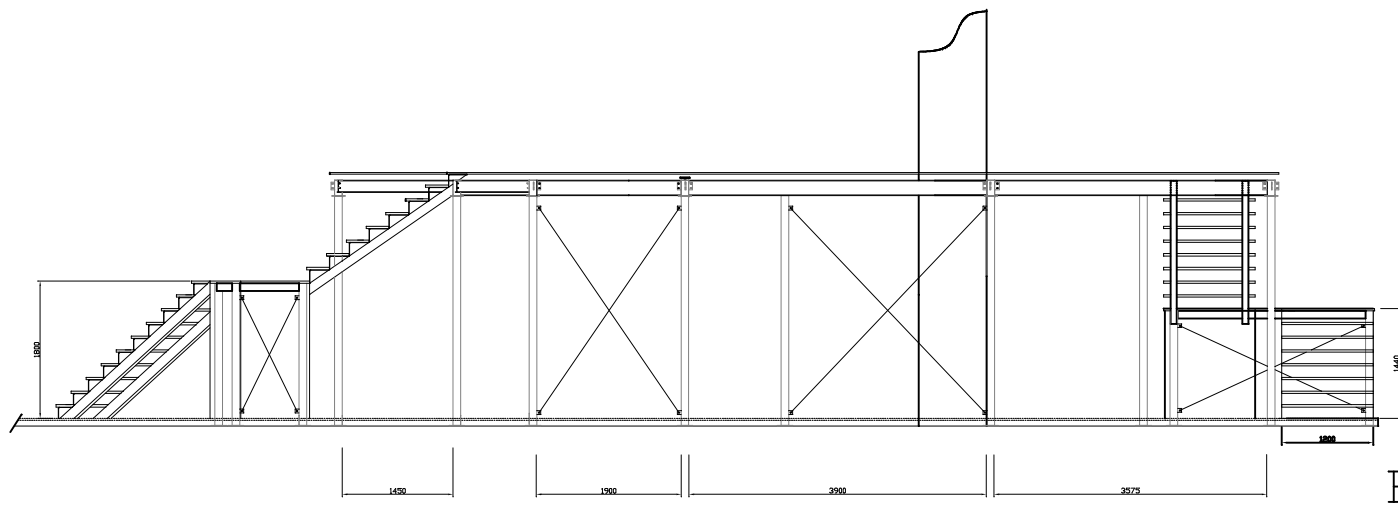

B

B

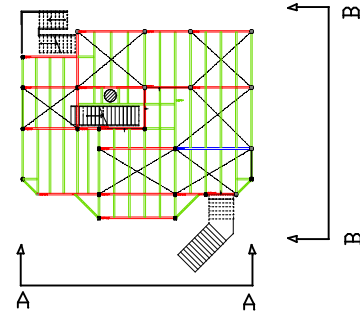

NOTE	NOTE	ADJUSTMENT NOTE	DATE	SIGN.
PRELIMINARY				
PROJECT NUMBER 03-002-A		ACCOUNT MANAGER ANDERS LUNDBERG		
DATE		DRAWN BY ANDERS LUNDBERG		
PROJECT DESCRIPTION				
SCALE 1:100@A4		NUMBER		