




LÅNGSIDA

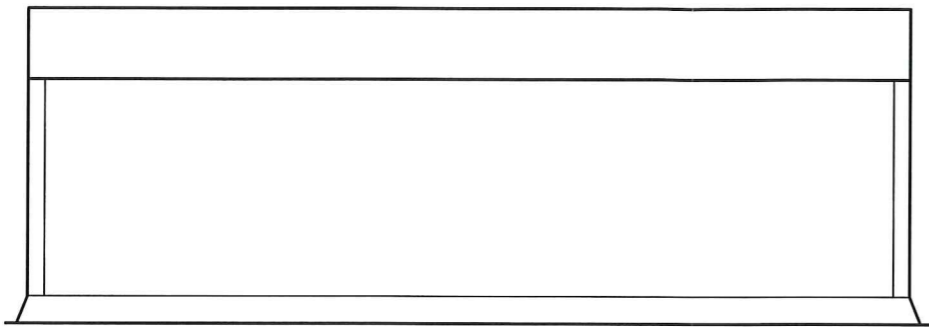


LÅNGSIDA

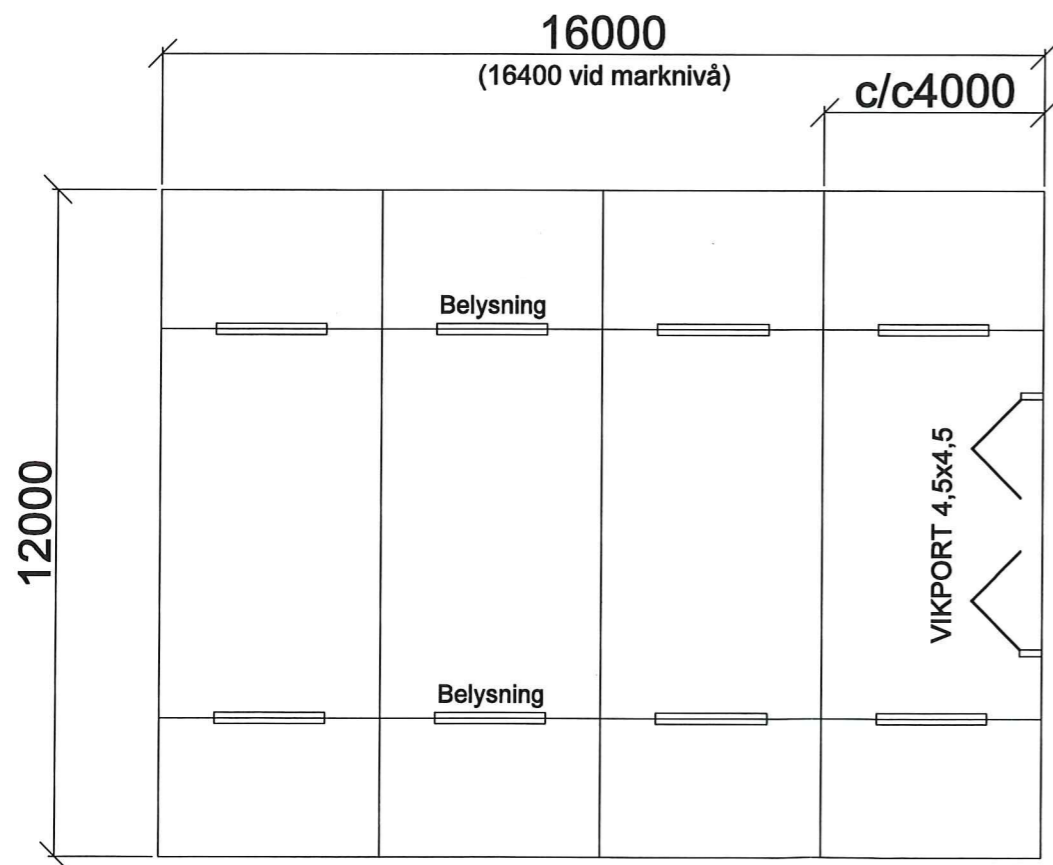


PLAN

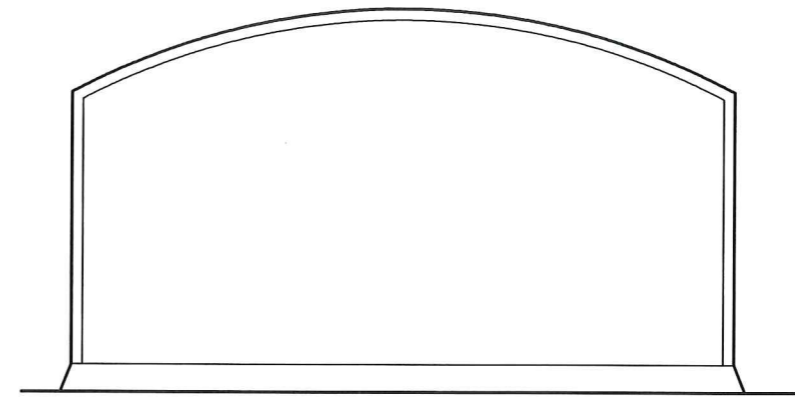

GAVEL

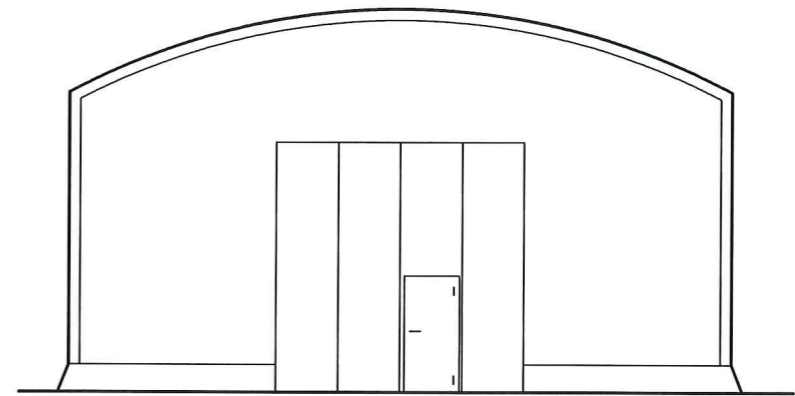

GAVEL MED PORT

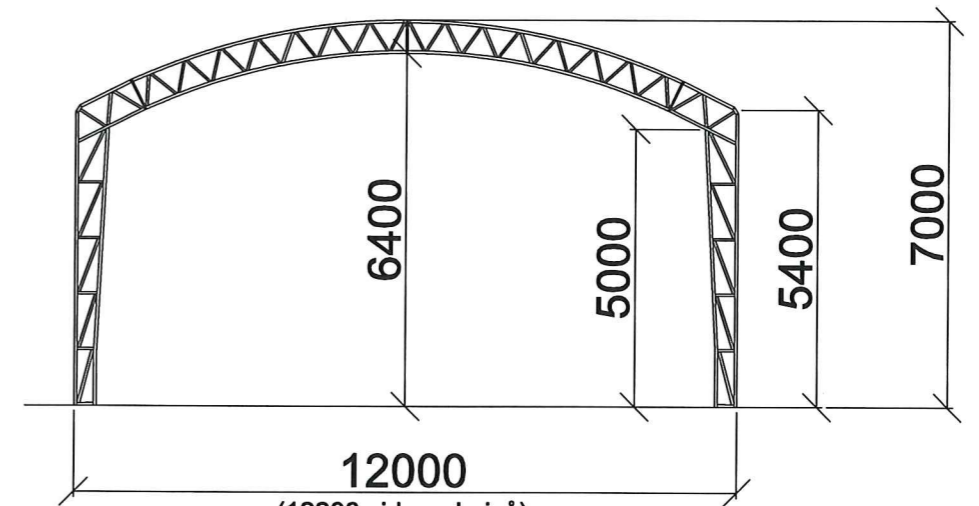

SEKTION

RELATIONSRTNING

ISSUE	REVISIONS	SIGN	CHECKED	DATE
[REDACTED]				
PMH-HALL 12x16x5,0 M		SCALE 1:200		
PLAN, FASADER OCH SEKTION		DRAWN DH	CONSTR.	
		OUR REF.		
		CHECKED	APPROVED	
		YSTAD 2017-07-05		
		THIS DRAWING WILL REMAIN THE PROPERTY OF PMH AND MUST NOT BE COPIED OR DISCLOSED TO ANY THIRD PARTY WITHOUT WRITTEN CONSENT.		
			3069-1	
		PROJECT NO.	DRAWING NO.	



PMH INTERNATIONAL AB
Sweden

Box 1514 S-271 00 YSTAD
Tel. 0411-138 00
Telefax 0411-17413